


Hilton Milwaukee City Center

Milwaukee, WI

Central States
Conference on the
Teaching of Foreign
Languages 2018

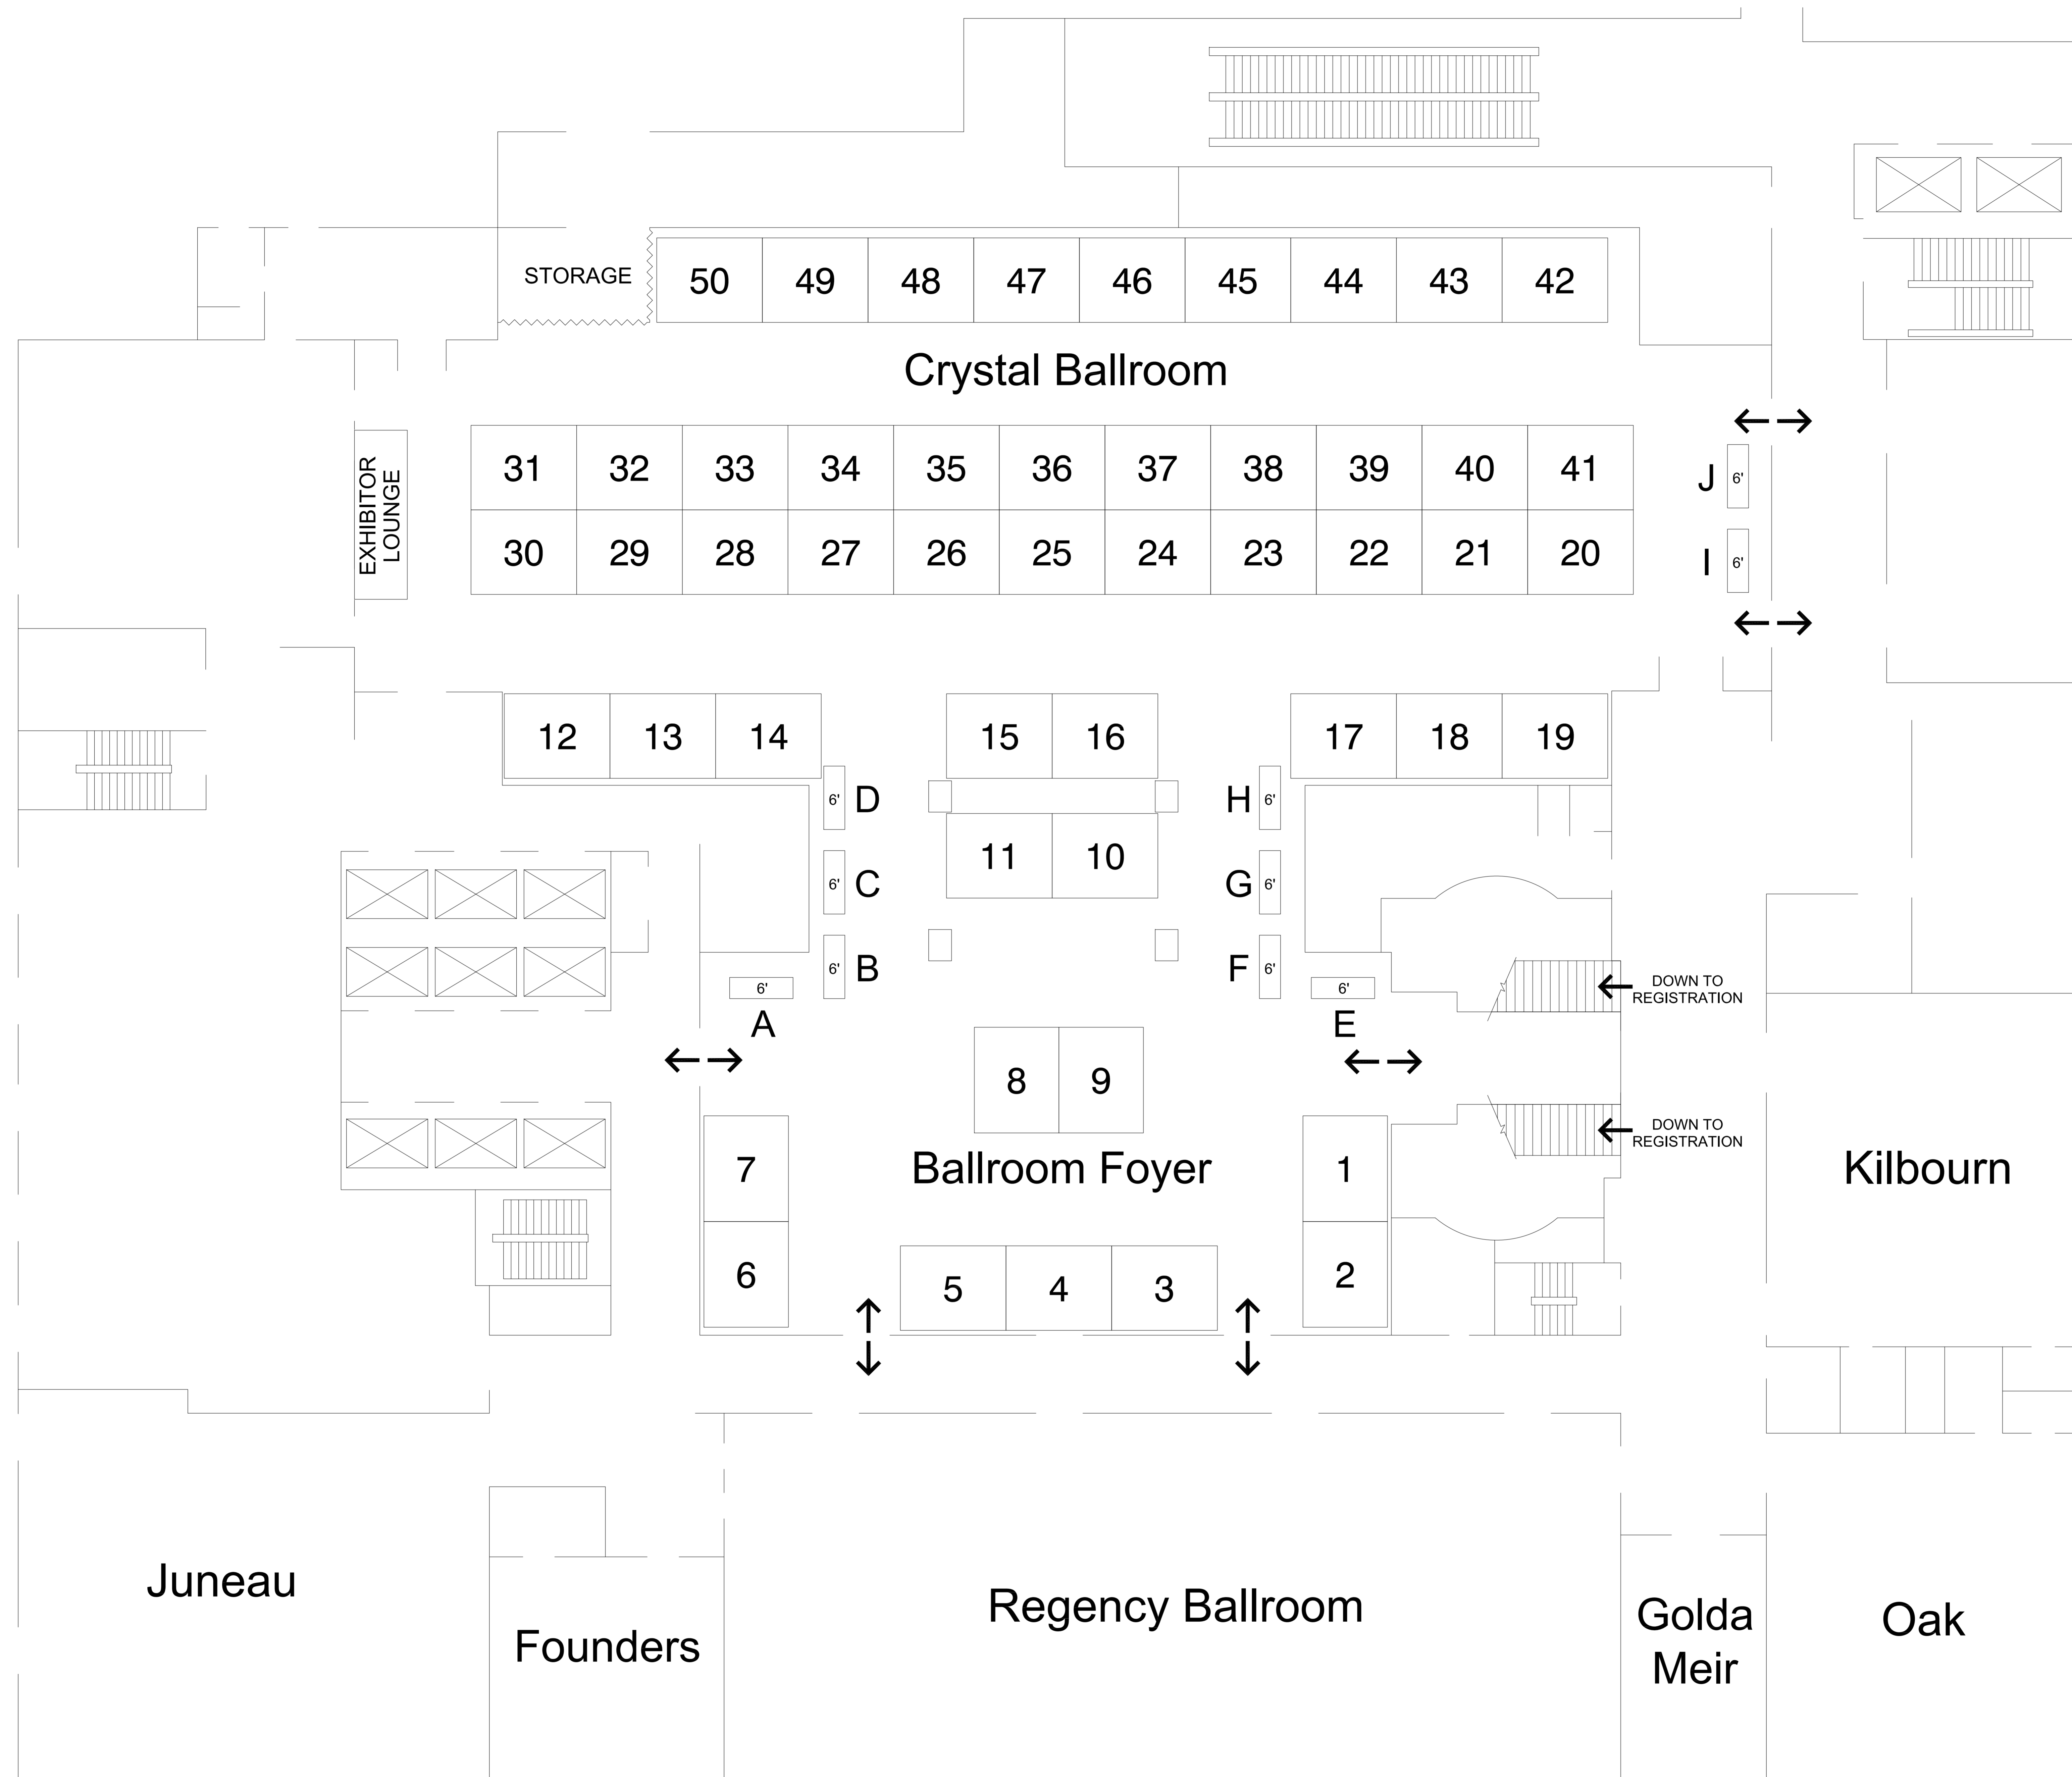

Teaching Foreign Language

March 8 - 10, 2018

Hilton Milwaukee City Center

Milwaukee, WI

Crystal Ballroom & Foyer

Legend

Inventory as of 05/25/2017

Dimension	Qty
8'x10'	50

Totals:	50
---------	----

AE: Lynn Garvin

Show Number: 3235-02-18

Drawn By: Bob Koenig

Revised: 5/25/17

File: 3235-02-18 foreign languages rev 5-25-17

Every effort has been made to ensure the accuracy of all information contained on this floor plan. However, no warranties, either expressed or implied are made with respect to this floor plan. If the location of building columns, utilities or other architectural components of the facility is a consideration in the construction of an exhibit, it is the sole responsibility of the exhibitor to physically inspect the facility to verify all dimensions and locations.

0' 5' 10' 20' 40'



GRAPHIC SCALE

fern

1500 Old Leonard Ave.
Columbus, OH 43219
ph: 614-253-1500
fax: 614-253-9101